


NORTHUMBERLAND COUNTY

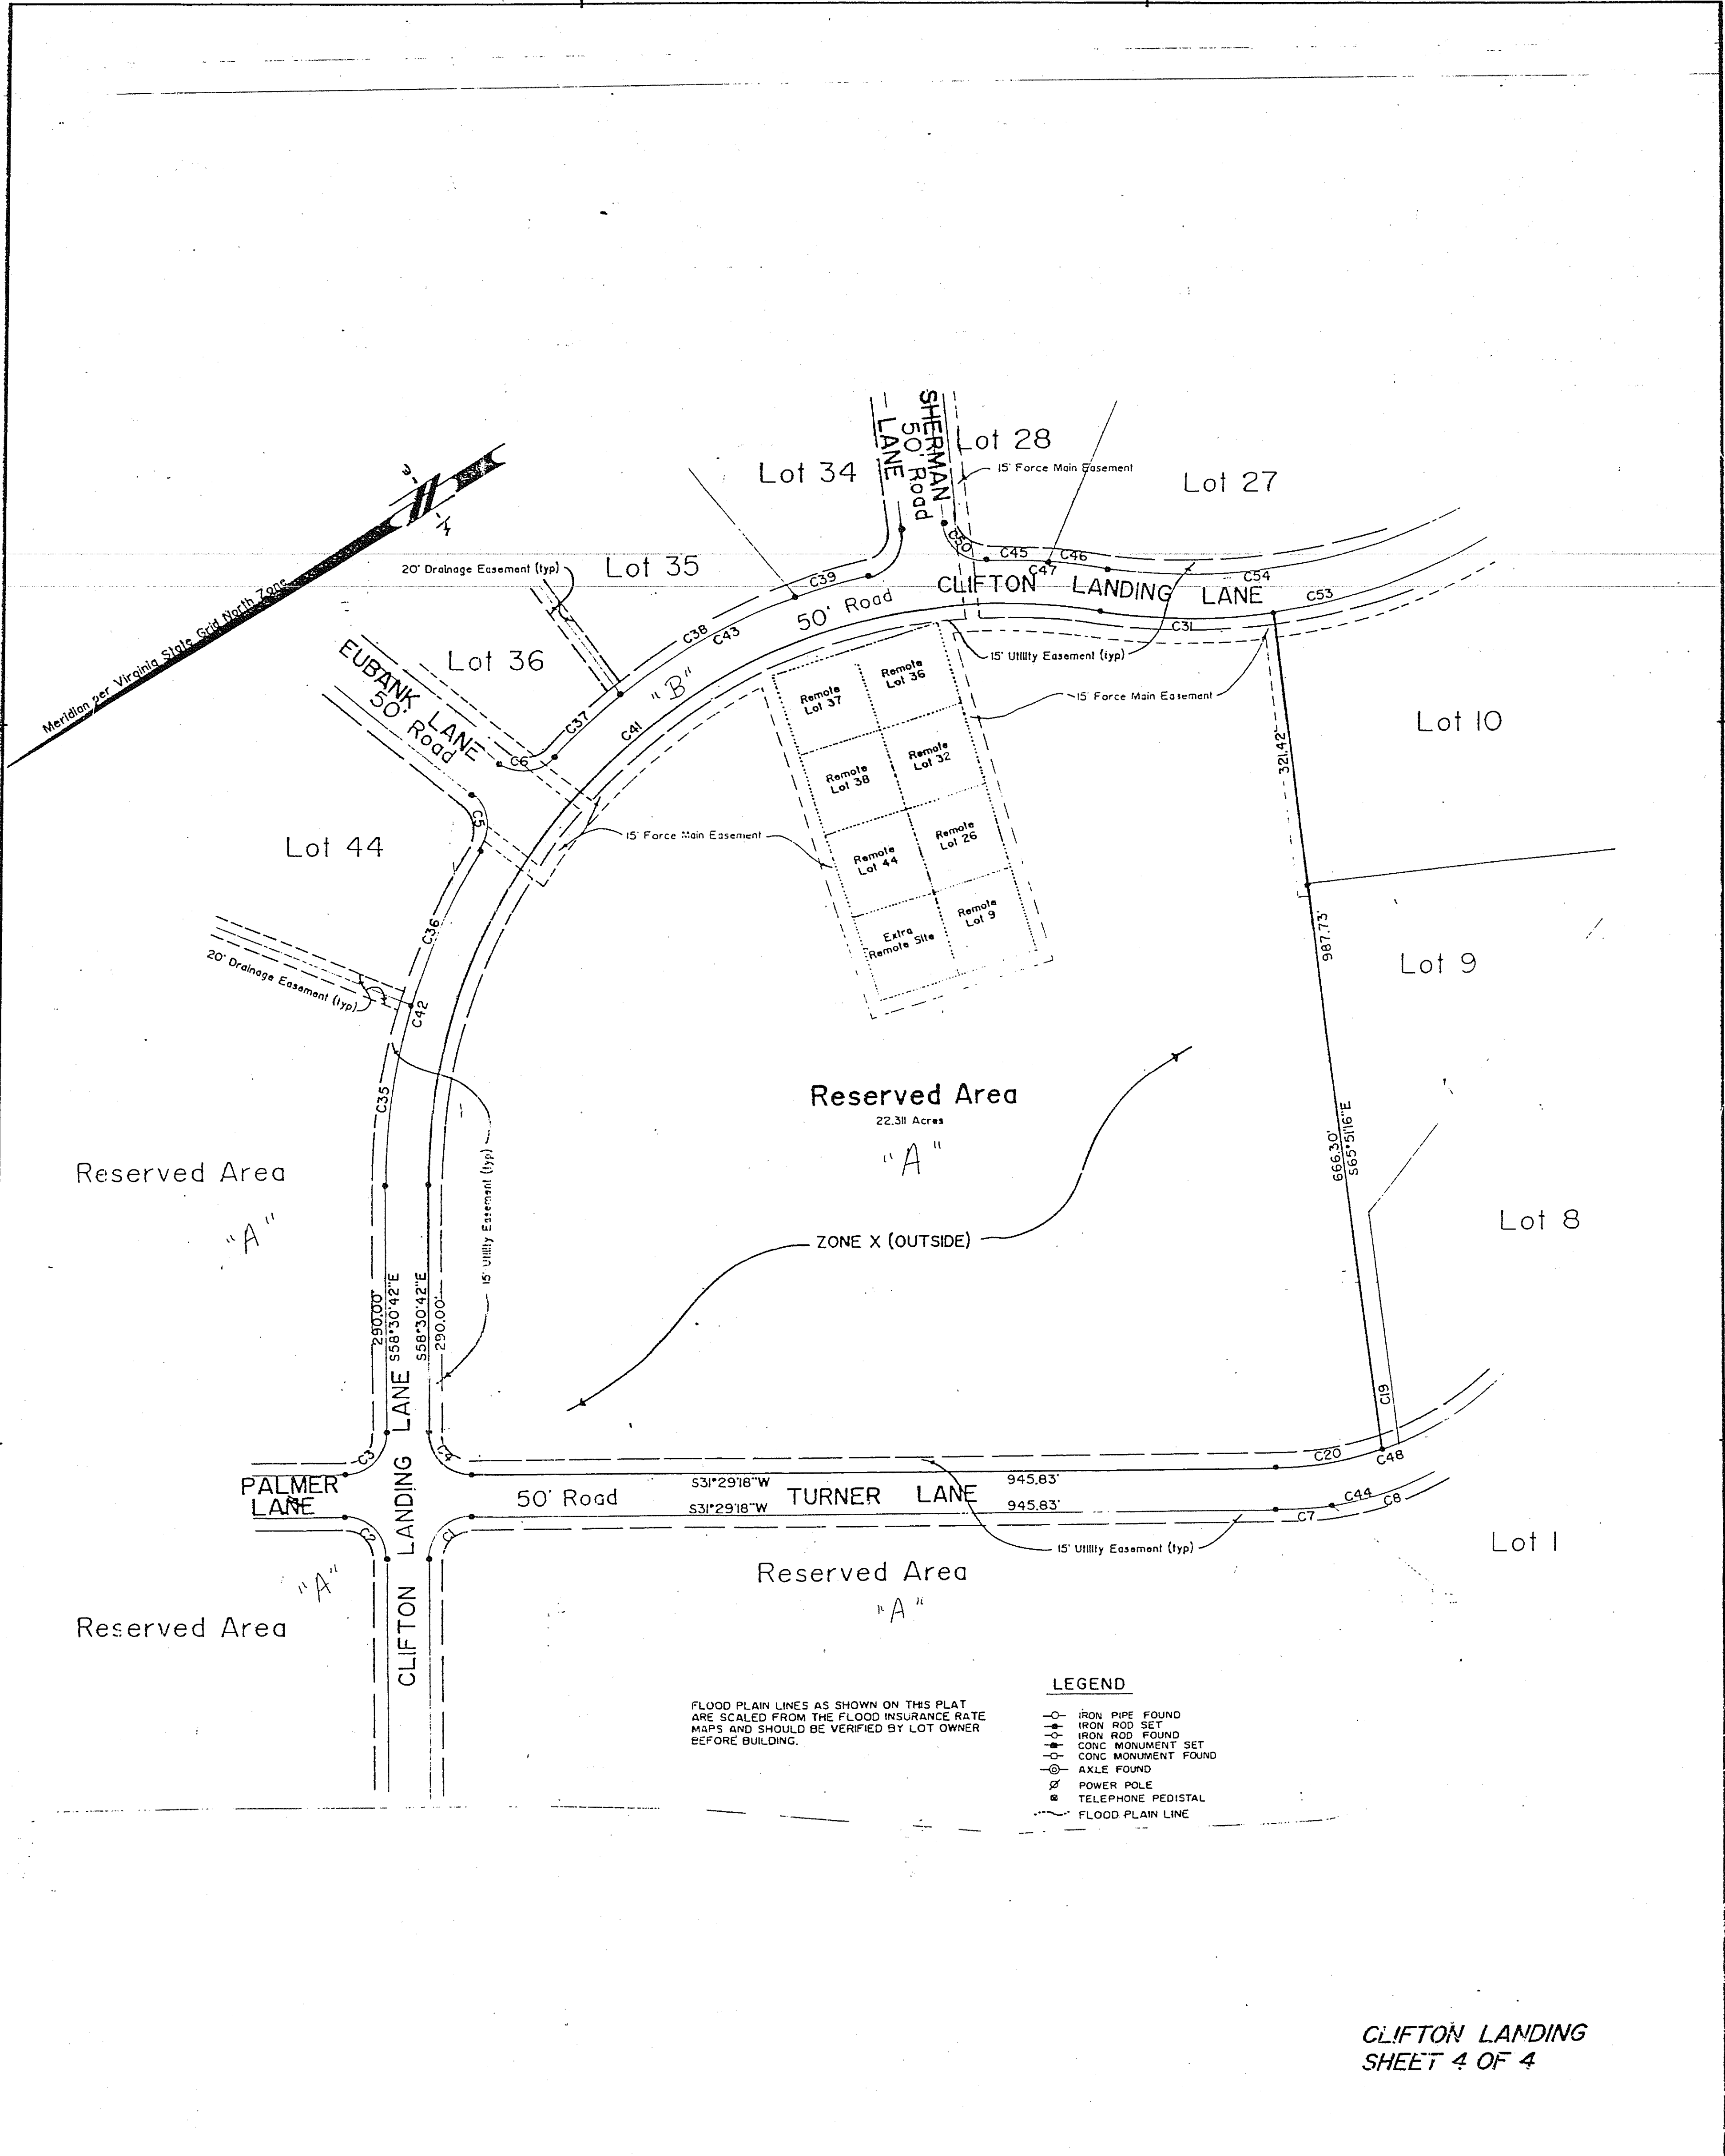

Reserved Area
"A"

Reserved Area
22.311 Acres
"A"

Reserved Area
"A"


Reserved Area
"A"

LEGEND

- IRON PIPE FOUND
- IRON ROD SET
- ⊙ IRON ROD FOUND
- ⊕ CONC MONUMENT SET
- ⊖ CONC MONUMENT FOUND
- ⊗ AXLE FOUND
- ⊘ POWER POLE
- ⊙ TELEPHONE PEDISTAL
- FLOOD PLAIN LINE

FLOOD PLAIN LINES AS SHOWN ON THIS PLAT ARE SCALED FROM THE FLOOD INSURANCE RATE MAPS AND SHOULD BE VERIFIED BY LOT OWNER BEFORE BUILDING.

CLIFTON LANDING
SHEET 4 OF 4

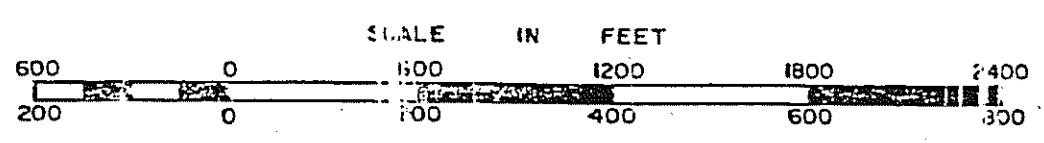

DISTRICT

SECTION 51C
INSERT