
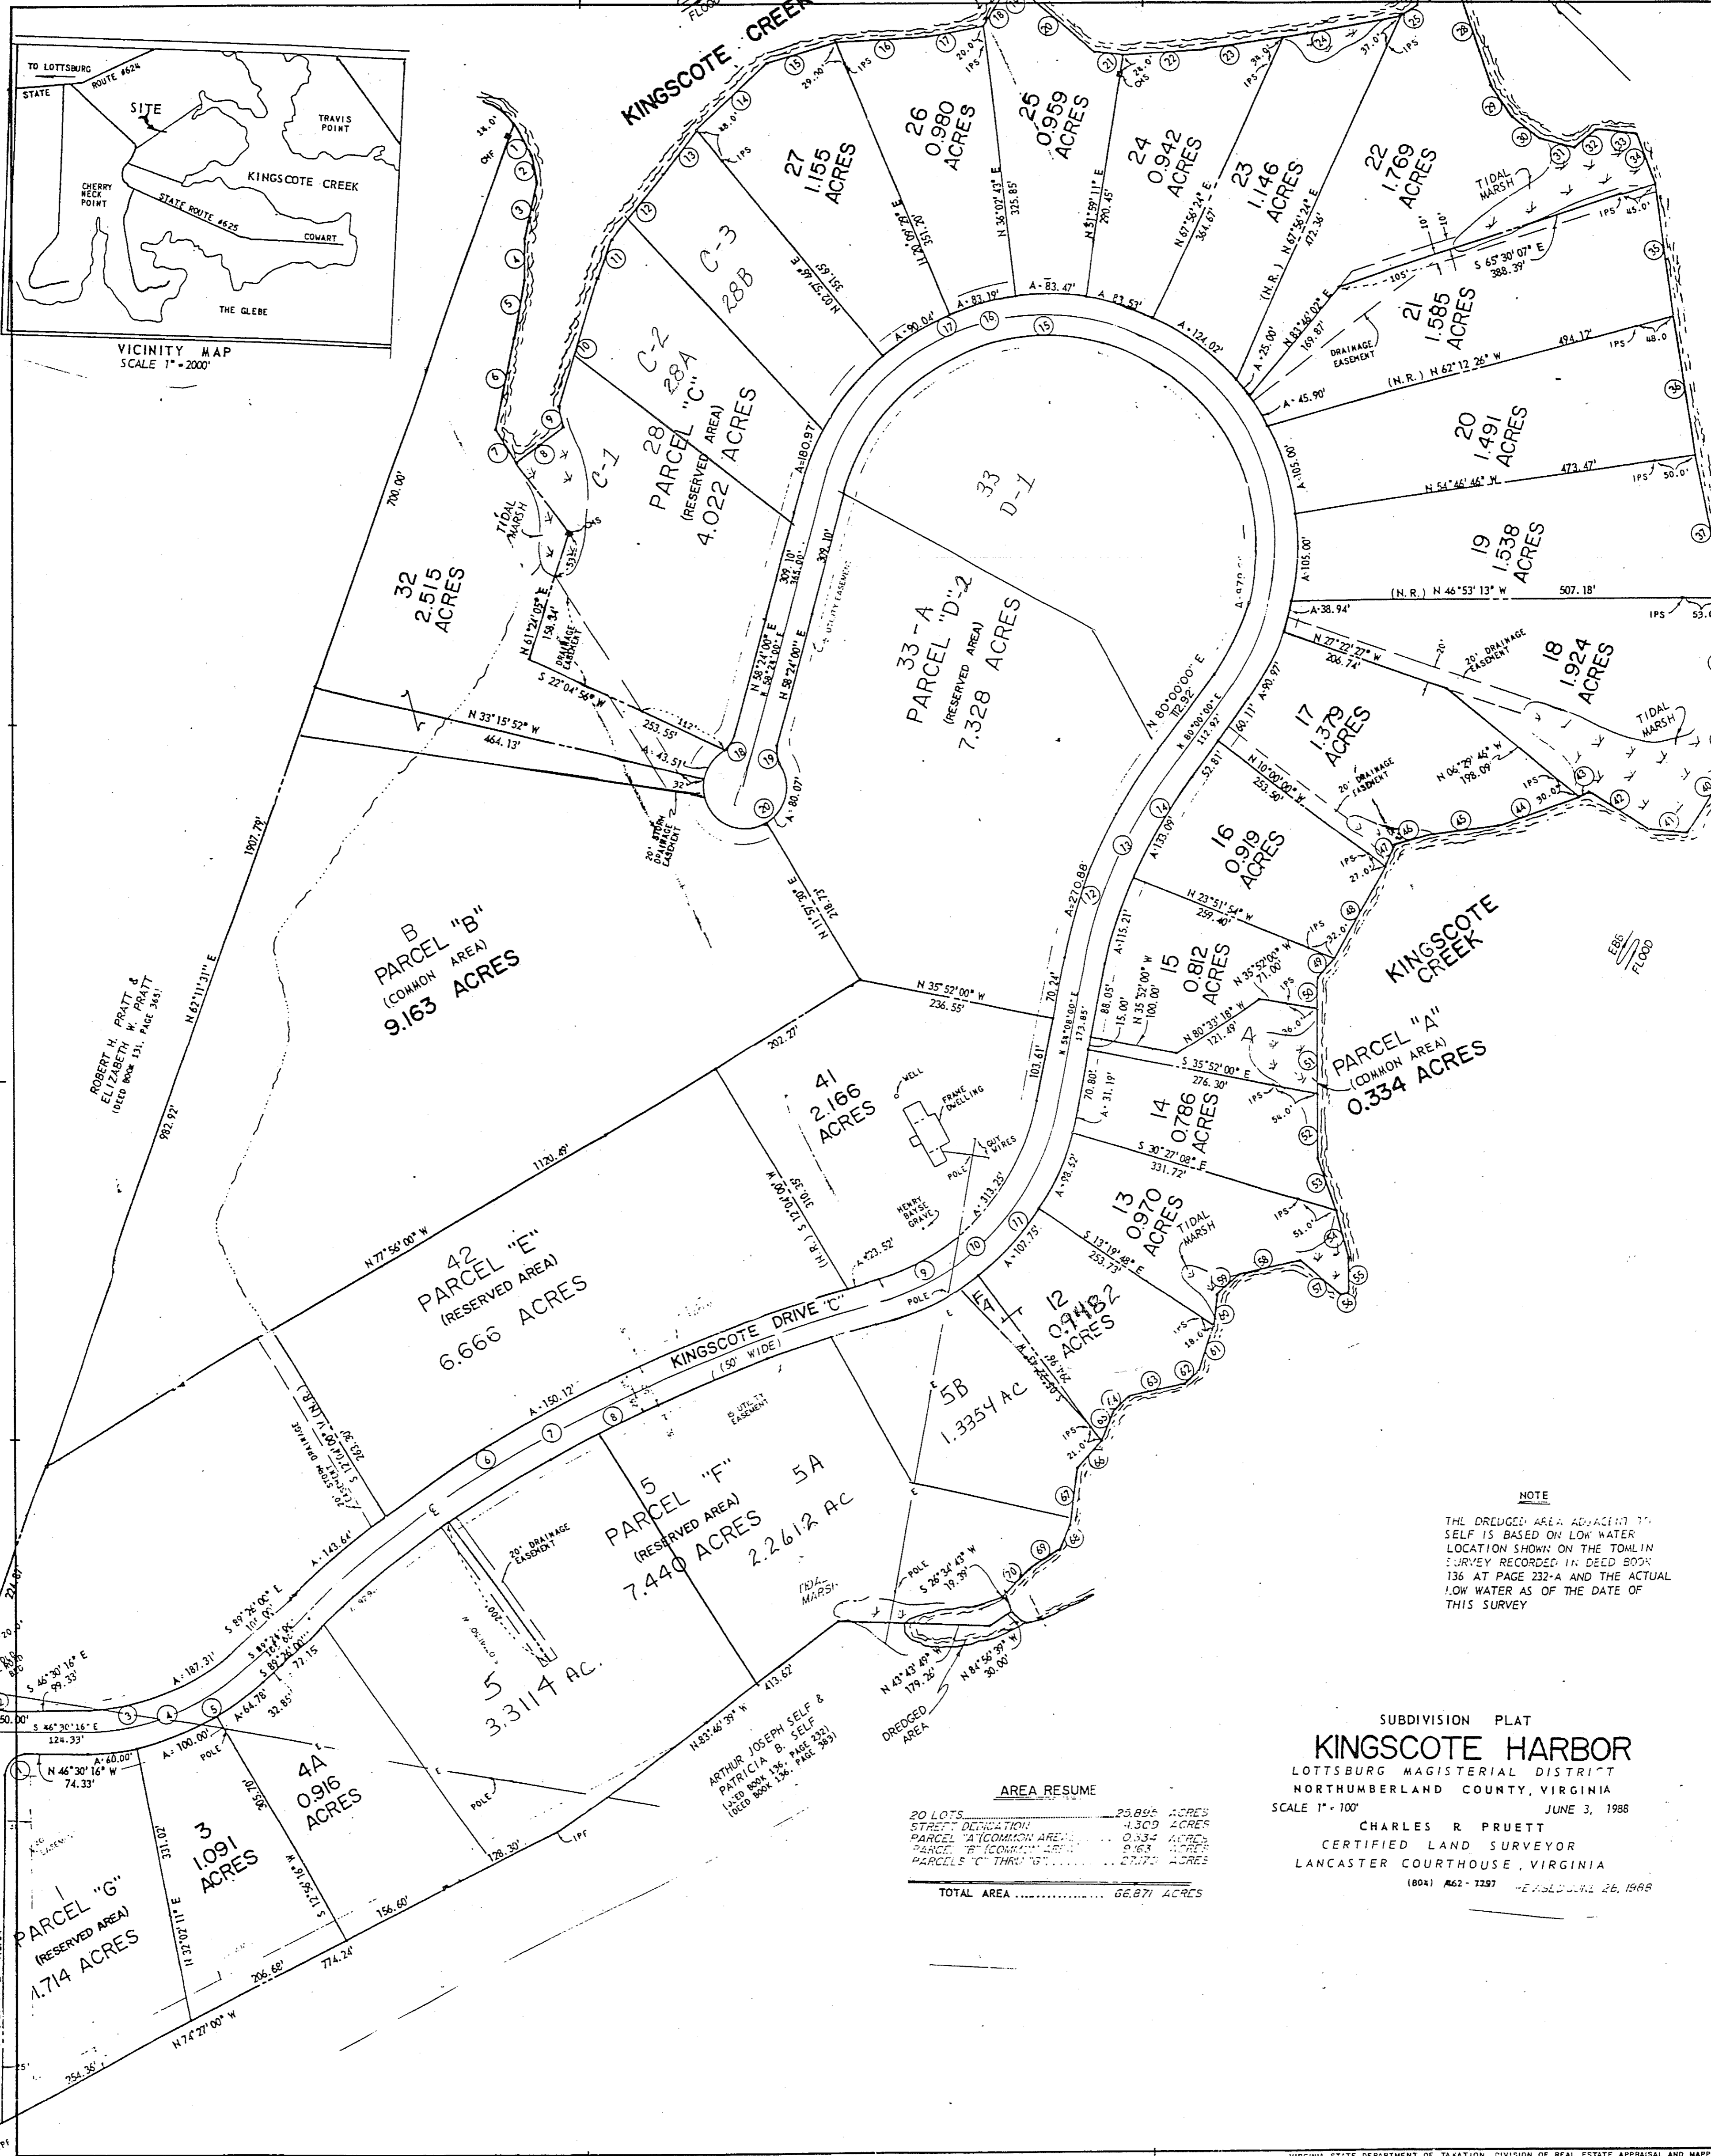


NORTHUMBERLAND COUNTY

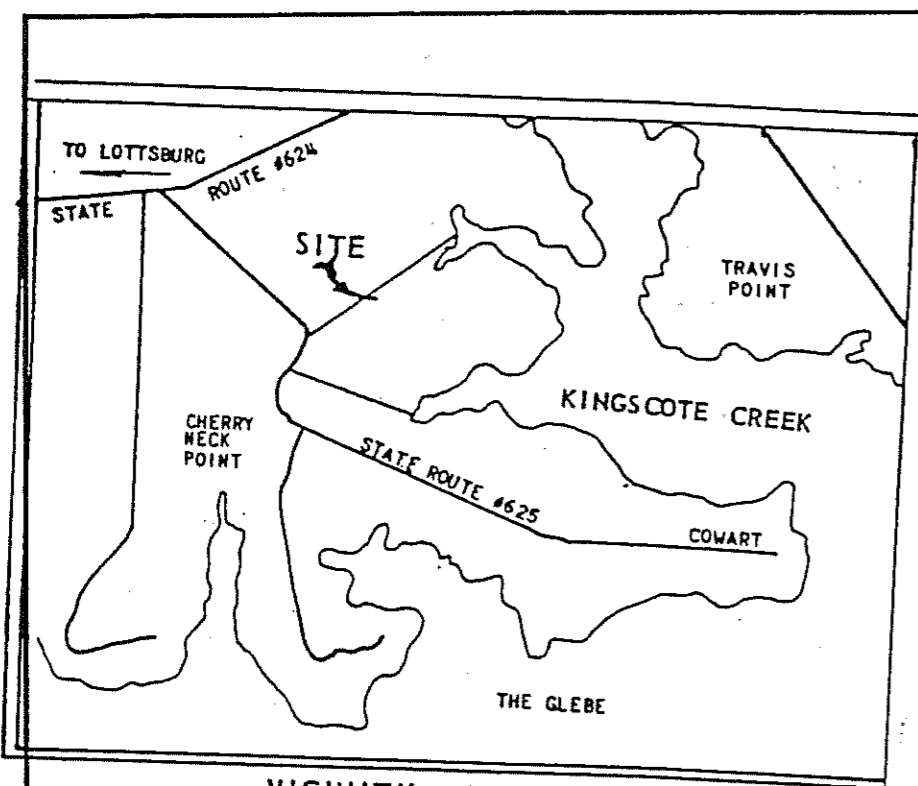


NOTE
THE DREDGED AREA ADJACENT TO SELF IS BASED ON LOW WATER LOCATION SHOWN ON THE TOWNSHIP SURVEY RECORDED IN DEED BOOK 136 AT PAGE 232-A AND THE ACTUAL LOW WATER AS OF THE DATE OF THIS SURVEY

SUBDIVISION PLAT
KINGSCOTE HARBOR
LOTTSBURG MAGISTERIAL DISTRICT
NORTHUMBERLAND COUNTY, VIRGINIA
SCALE 1" = 100' JUNE 3, 1988
CHARLES R. PRUETT
CERTIFIED LAND SURVEYOR
LANCASTER COURTHOUSE, VIRGINIA
(804) 462-7297 RECORDED 26, 1988

AREA RESUME

20 LOTS	25,854 ACRES
STREET DELINEATION	1,500 ACRES
PARCEL "A" (COMMON AREA)	0.334 ACRES
PARCEL "B" (COMMON AREA)	9.163 ACRES
PARCELS "C" THROUGH "G"	27,772 ACRES
TOTAL AREA	66,871 ACRES

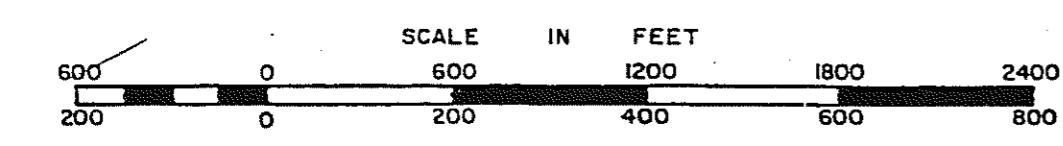

DISTRICT

SECTION 4C
INSERT