



NORTHUMBERLAND COUNTY

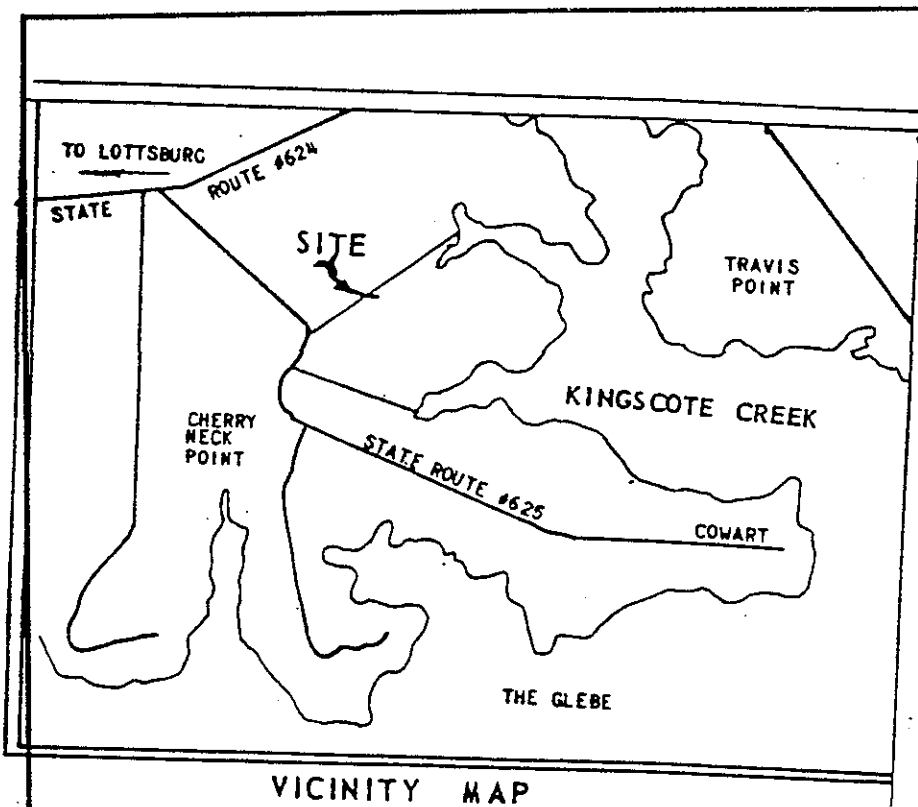

VICINITY MAP
SCALE 1" = 2000'

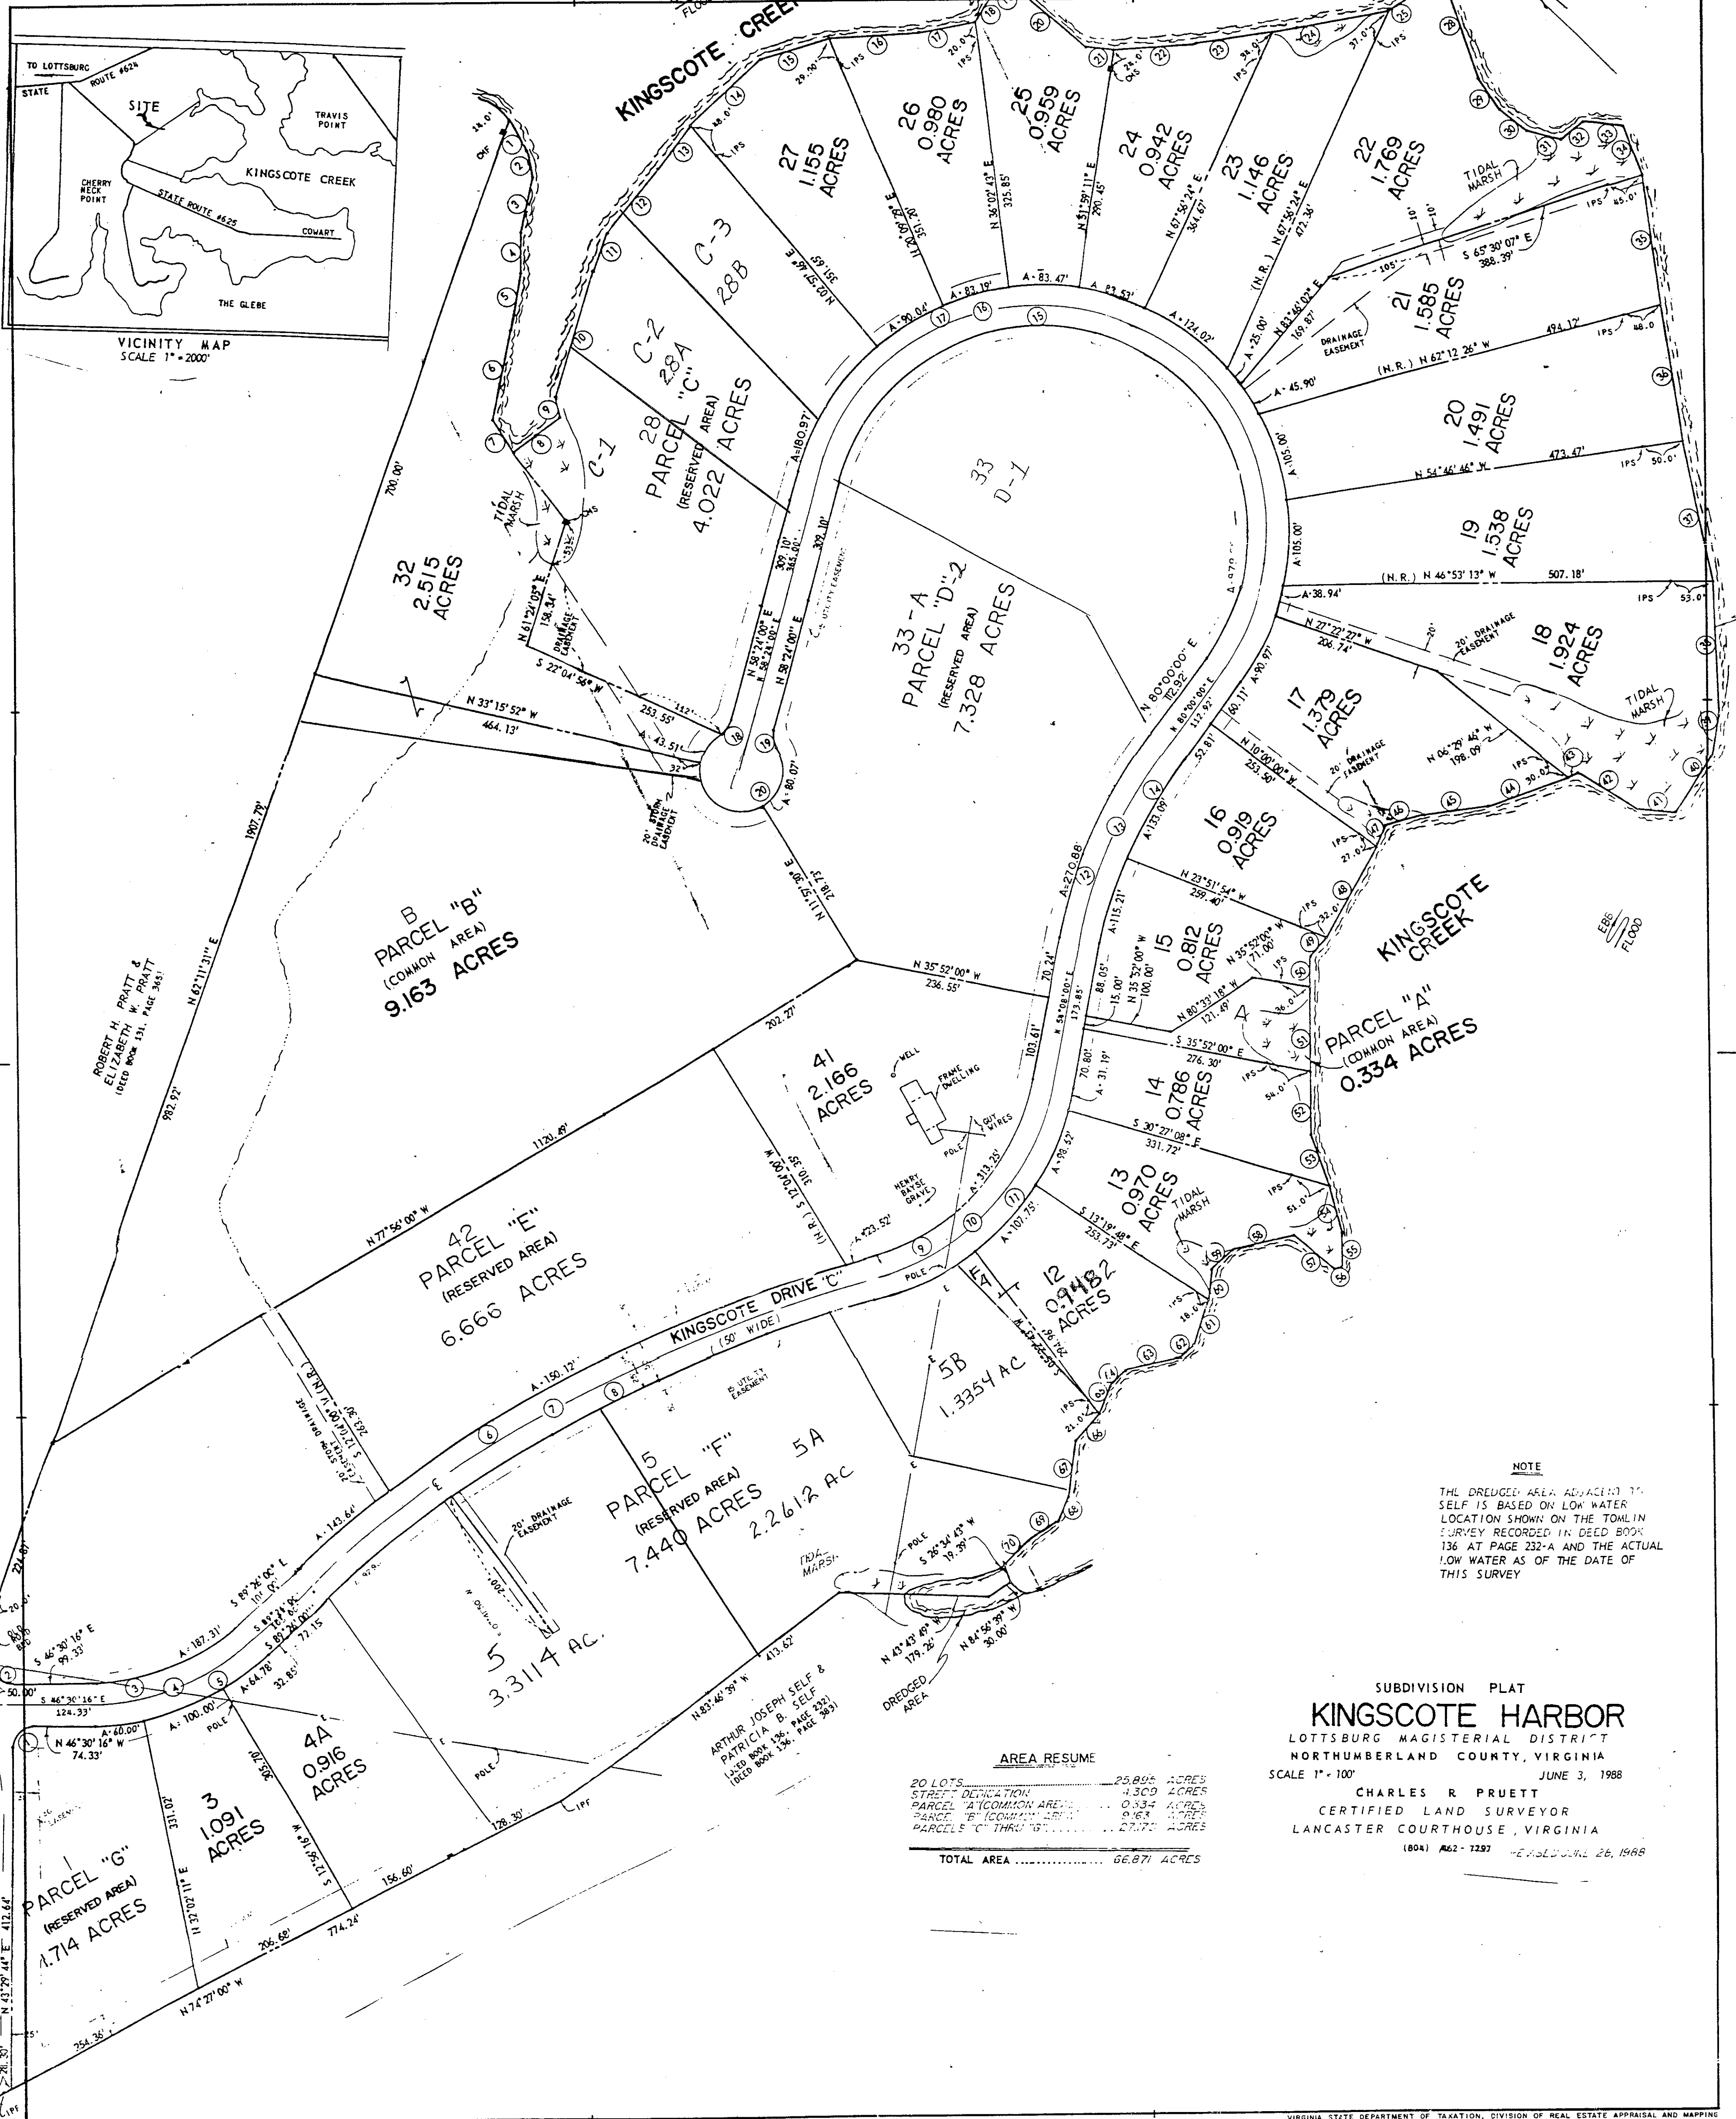


NOTE
THE DREDGE AREA ADJACENT TO
SELF IS BASED ON LOW WATER
LOCATION SHOWN ON THE TOWN
SURVEY RECORDED IN DEED BOOK
136 AT PAGE 232-A AND THE ACTUAL
LOW WATER AS OF THE DATE OF
THIS SURVEY

AREA RESUME

20 LOTS	25,805 ACRES
STREET DESIGNATION	4,309 ACRES
PARCEL "A" (COMMON AREA)	0,334 ACRES
PARCEL "B" (COMMON AREA)	9,163 ACRES
PARCELS "C" THROUGH "G"	27,172 ACRES
TOTAL AREA	66,871 ACRES

SUBDIVISION PLAT
KINGSCOTE HARBOR
LOTTSBURG MAGISTERIAL DISTRICT
NORTHUMBERLAND COUNTY, VIRGINIA
SCALE 1" = 100'
JUNE 3, 1988
CHARLES R. PRUETT
CERTIFIED LAND SURVEYOR
LANCASTER COURTHOUSE, VIRGINIA
(804) 462-7297 - EX-100-26, 1988

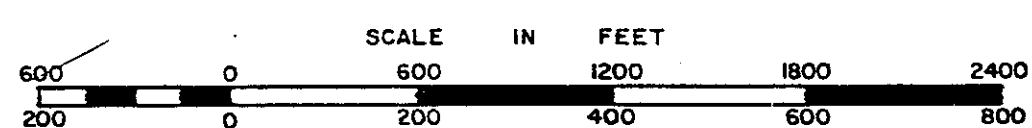

DISTRICT

SECTION **4C**
INSERT