


NORTHUMBERLAND COUNTY

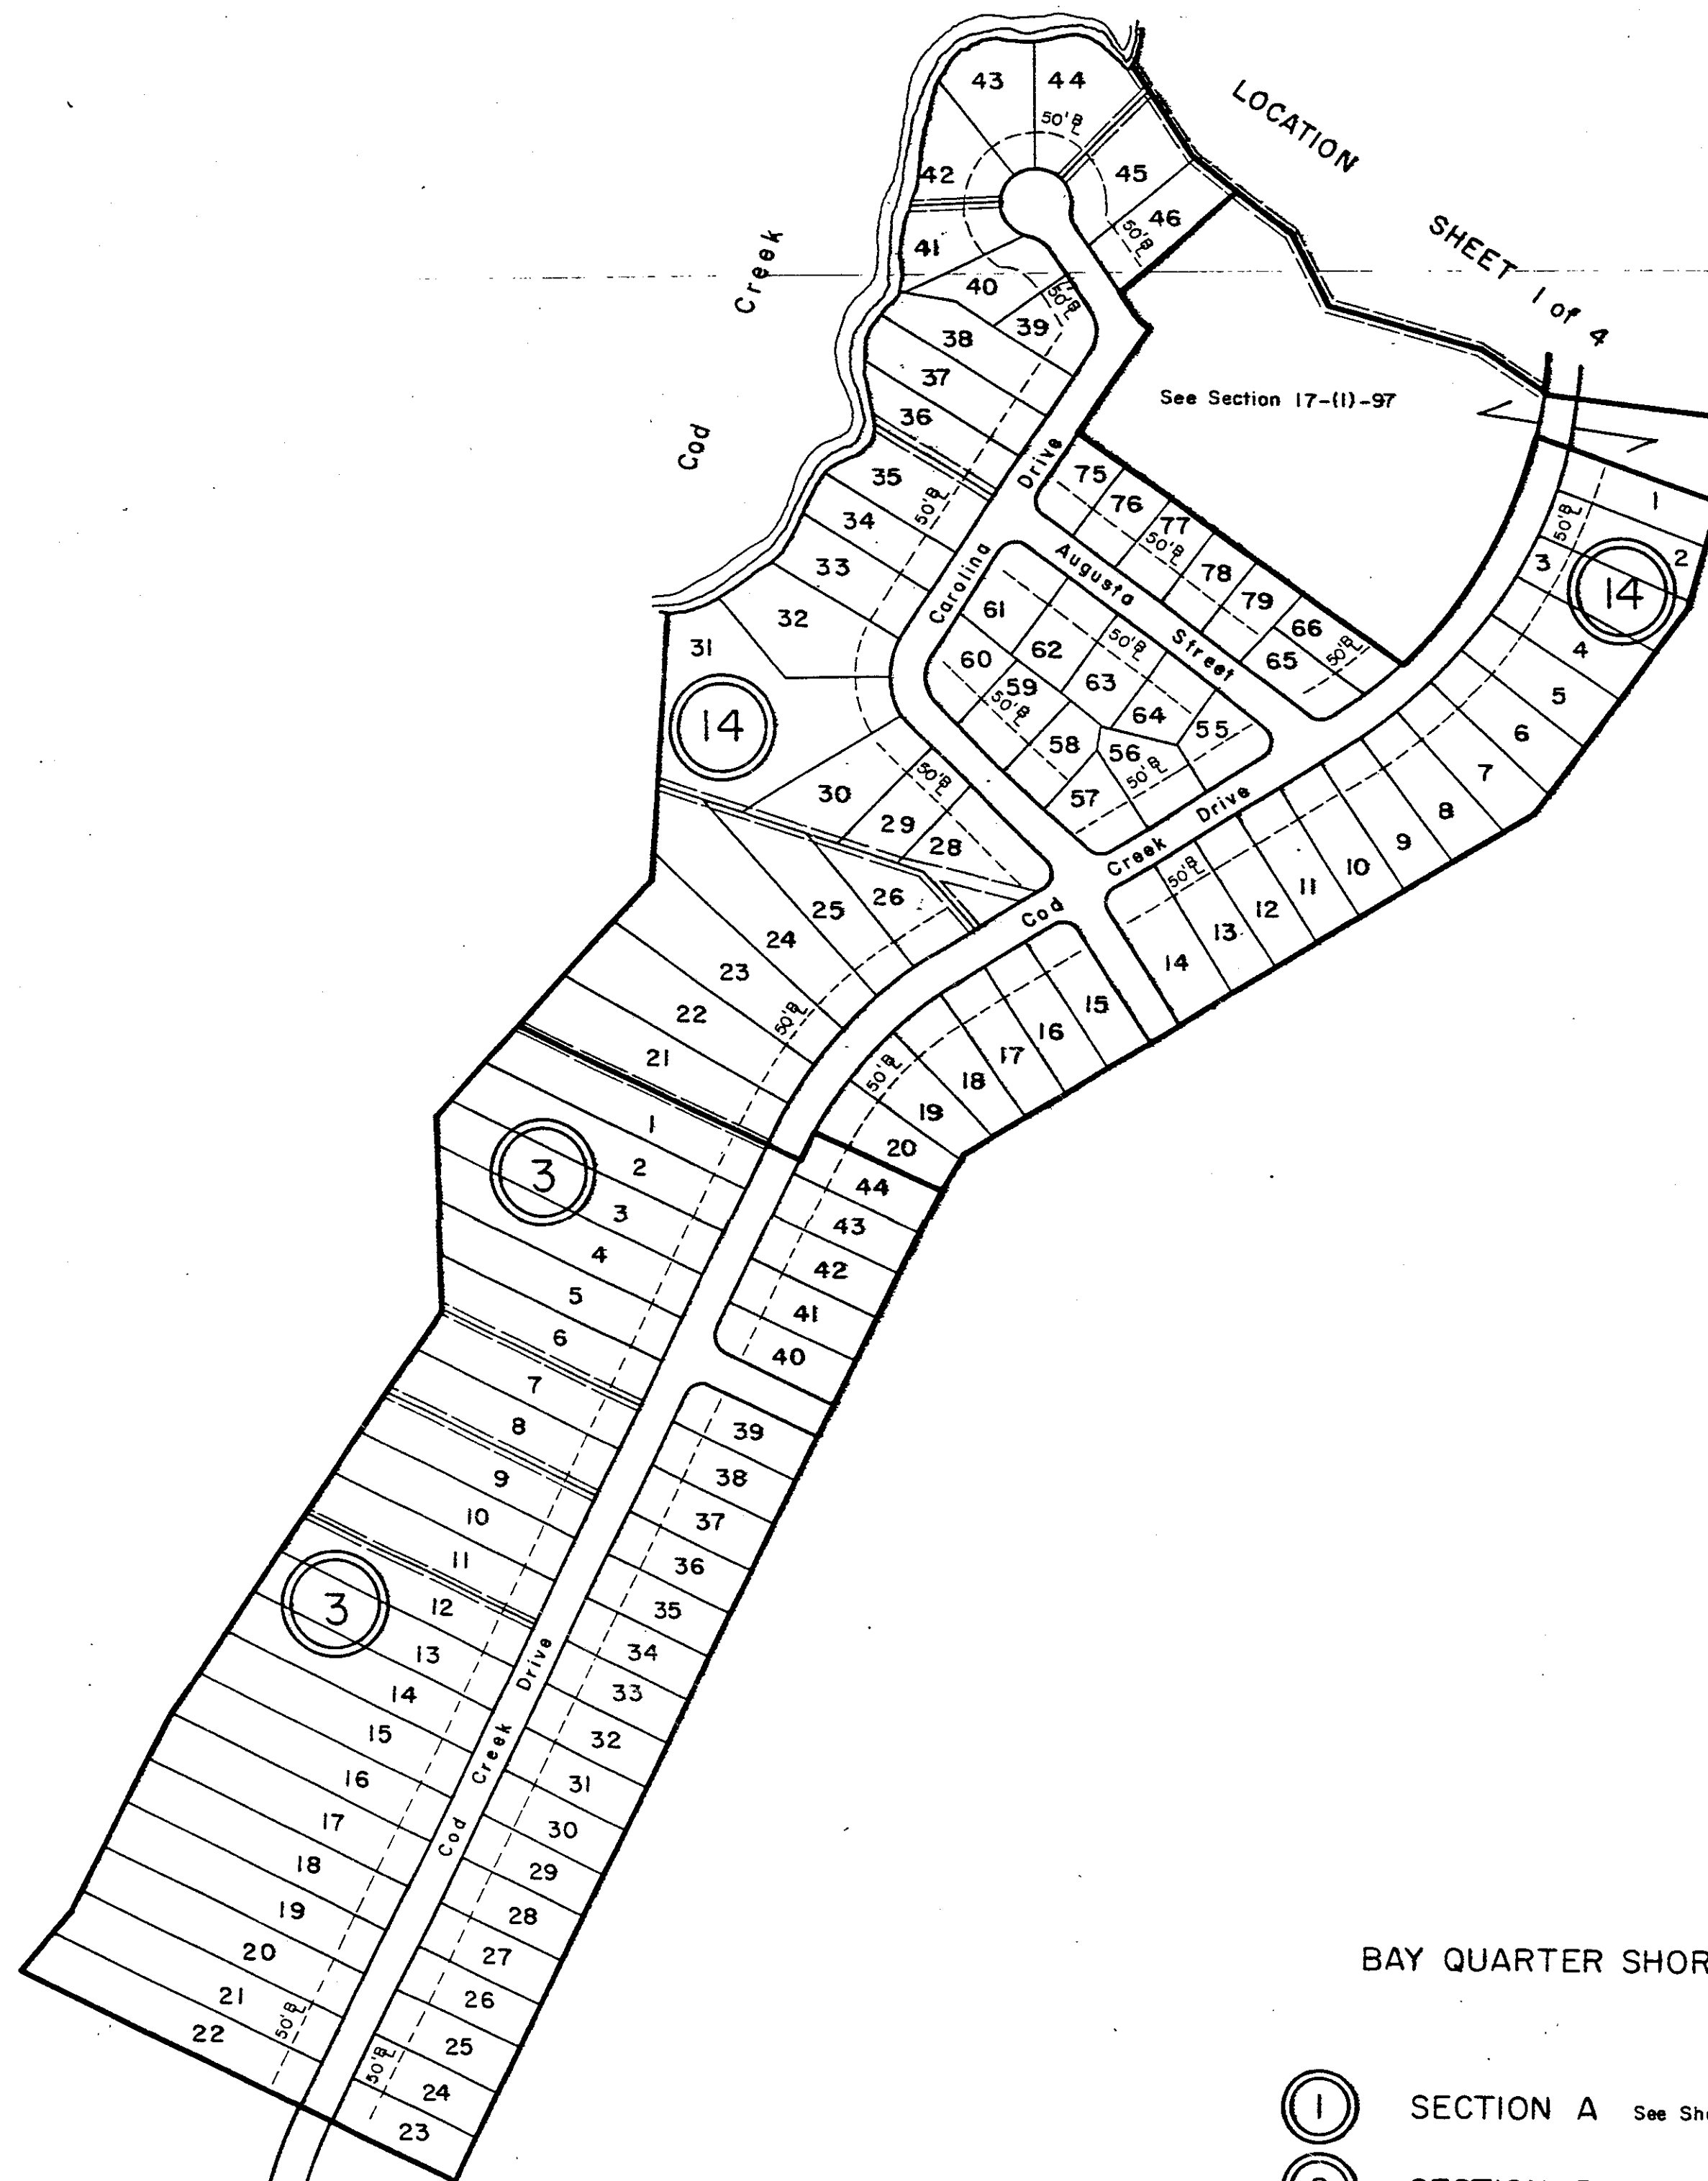

BAY QUARTER SHORES

- ① SECTION A See Sheet 1 of 4
- ② SECTION B See Sheet 1 of 4
- ③ SECTION C —
- ④ SECTION D See Sheet 1 of 4
- ⑤ SECTION E See Sheet 1 of 4
- ⑥ SECTION F See Sheet 3 of 4
- ⑦ SECTION G See Sheet 3 of 4
- ⑧ SECTION H See Sheet 3 of 4
- ⑨ SECTION I See Sheet 3 of 4
- ⑩ SECTION J See Sheet 4 of 4
- ⑪ SECTION K See Sheet 3 of 4
- ⑫ SECTION L See Sheet 4 of 4
- ⑬ SECTION M See Sheet 4 of 4
- ⑭ SECTION "O" —
- ⑮ SECTION T See Sheet 4 of 4

SCALE IN FEET
200 0 200 400 600 800

REVISED:

HEATHSVILLE DISTRICT

SECTION
INSERT IIB

Sheet 2 of 4

VIRGINIA STATE DEPARTMENT OF TAXATION, DIVISION OF REAL ESTATE APPRAISAL AND MAPPING